

ASHMI PLATINUM

Amrut Nagar - Gogol - Margao - Goa



Exclusive and Affordable Homes

A Project by



A Purely Residential Scheme Of One and Two Bedroom Apartments At Amrut Nagar -Gogol - Margao - Goa

ASBT Associates bring you their latest project, 'Ashmi Platinum', a purely residential scheme of one bedroom apartments at Amrut Nagar - Gogol - Margao - Goa. Ideally located, the homes are situated in an elite, purely residential locality and are in close proximity to all urban amenities and conveniences essential to everyday living.

'Ashmi Platinum', is the perfect gift for your family and a wise investment for generations to enjoy!



ASHMI PLATINUM

Amrut Nagar - Gogol - Margao - Goa

Special Features


- Lift with Battery Backup
- Secured Complex with Compound wall and Gates
- Paved Internal roads
- Security Cabin
- CCTV cameras



Block A



STILT PARKING PLAN

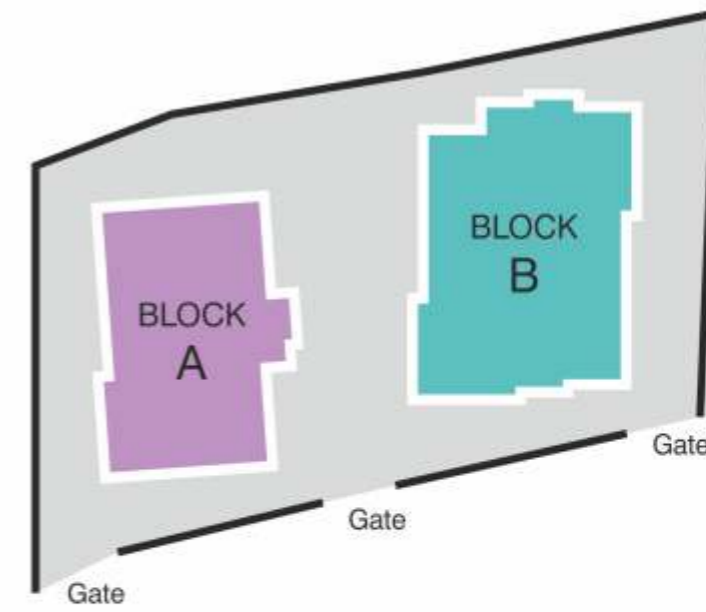

UPPERGROUND FLOOR PLAN



TYPICAL FIRST & SECOND FLOOR PLAN



THIRD FLOOR PLAN



Block B

UGF-3/B, FF-3/B,
SF-3/B, TF-3/B
AREA - 66 Sqm

UGF-1/B, FF-1/B,
SF-1/B, TF-1/B
AREA - 67 Sqm

UGF-4/B, FF-4/B,
SF-4/B, TF-4/B
AREA - 68 Sqm

UGF-2/B, FF-2/B,
SF-2/B, TF-2/B
AREA - 66 Sqm



TYPICAL UPPERGROUND,
FIRST, SECOND & THIRD FLOOR PLAN

Project Specifications

Lift Lobby/ Entrance Hall : Flooring - Vitrified Tiles ,
Walls - ceramic Tiles/ Paint , Ceiling - White Acrylic Emulsion
Paint.

Door & Windows : Main Door - Teak Wood Door With
Hardwood Frame
Internal Doors - Modular Flush Door Shutter With Hardwood
Frame.
External Windows - Powder Coated Aluminum with tinted
Glass.

Electrical : Legrand Modular Type Switches & Sockets,
Concealed Polycab Copper Wiring.


Corridors Living, Dinning, Lobby : Flooring - Vitrified Tiles,
Walls - Acrylic Emulsion Paint, Ceiling - White Acrylic
Emulsion Paint.

Bed Rooms : Flooring - Vitrified Tiles For All Bedrooms, Walls
- Acrylic Emulsion Paint, Ceiling - White Acrylic Emulsion
Paint

Kitchen : Flooring - Vitrified Tiles, Kitchen Counter top In
Granite upto 8ft, Stainless Steel Single Bowl Sink .
Walls - Ceramic Tiles Up To 2 Feet (above Counter)
& Acrylic Emulsion Paint Elsewhere. Ceiling - White Acrylic
Emulsion Paint

Toilets : Single Lever Cp Fittings, White Chinaware
Flooring - Anti Skid Ceramic Tiles , Walls - Full Height Digital
Tiles , Ceiling - White Acrylic Emulsion Paint.


Balcony : Flooring - Vitrified Tiles, Walls - Apex Paint, Ceiling
- White Acrylic Emulsion Paint

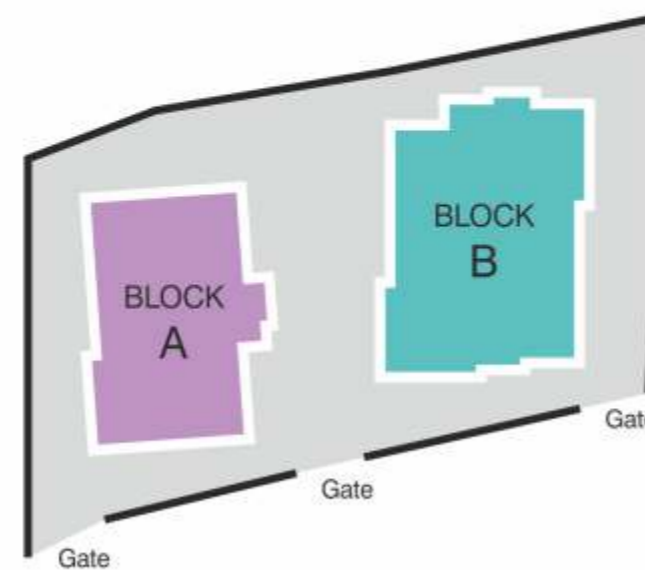

STILT PARKING PLAN



Location Map (not to scale)

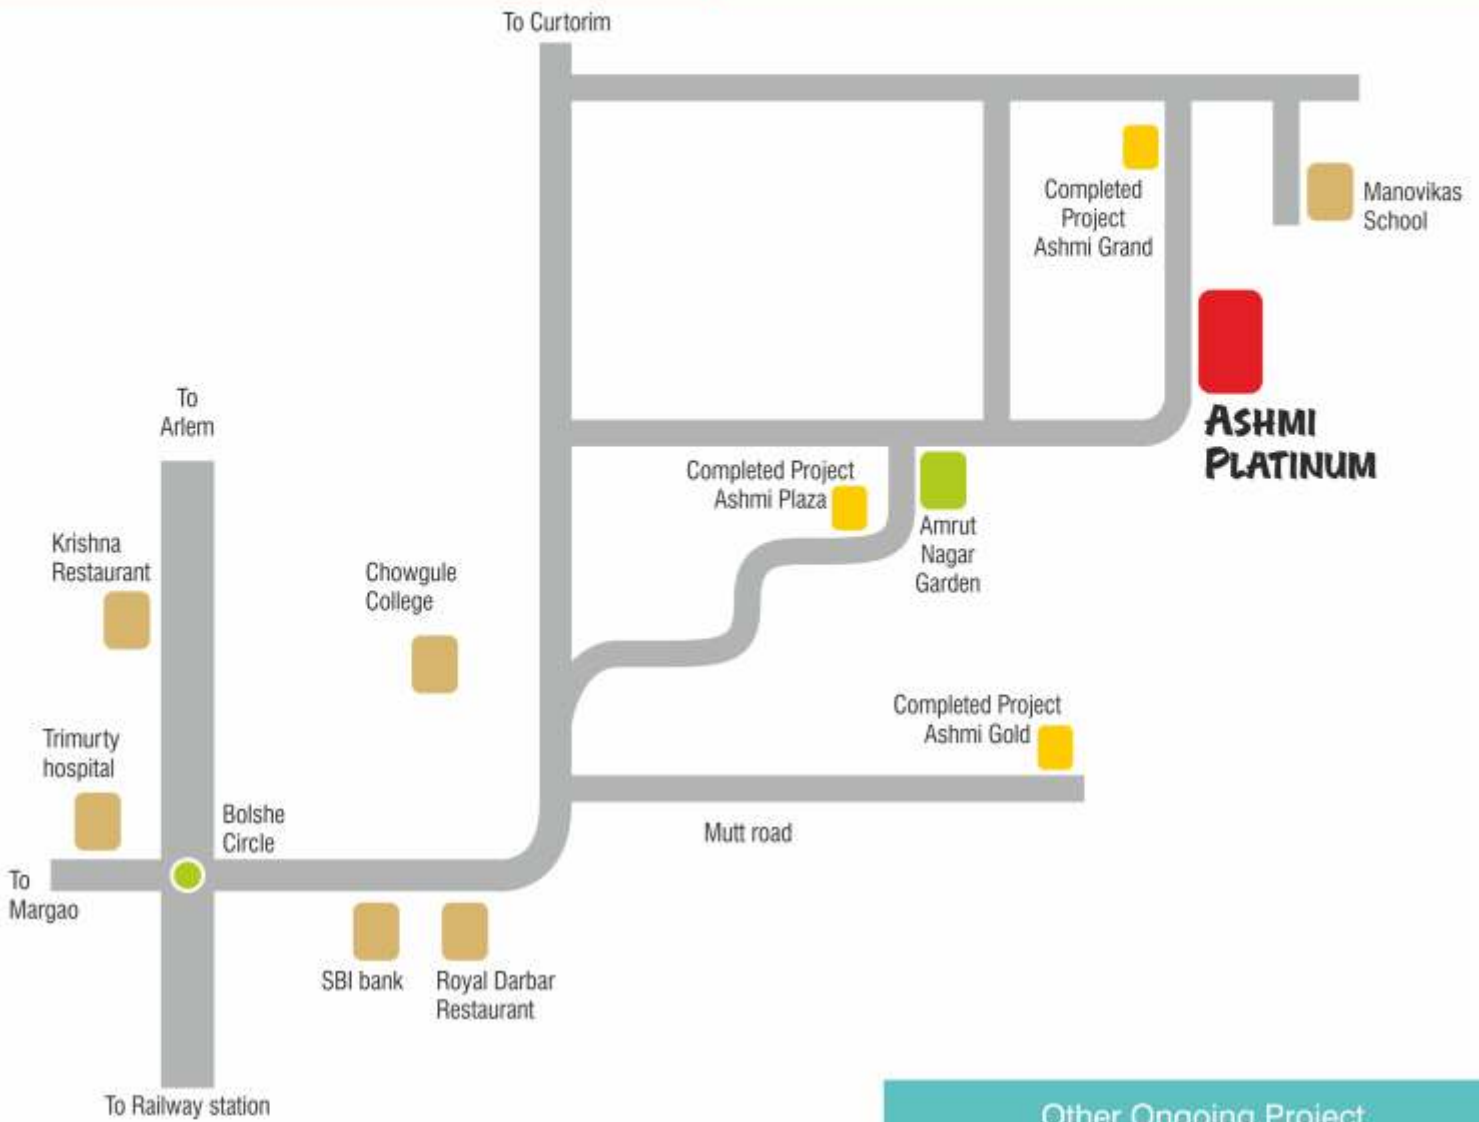

Our Completed Projects



Ashmi Classic

Ashmi Plaza

Ashmi Grand

Ashmi Gold

Other Ongoing Project



Ashmi Heritage

Loans available with :



For Bookings Contact



Office : SF-1, Second floor, Heramb Apartments,
 Opposite Canara Bank, Aquem - Margao, Goa. 403601
 contact : 0832 2753306 | Mob: +91 9922253006
 Website : www.asbt.in
 Email: info@asbt.in

Architect & RCC Consultant : Navint Arsekar

The information contained in this brochure is subject to change as may be required and cannot form part of an legal offer or contract.